

ASSOCIATION OF ONTARIO
LAND SURVEYORS
PLAN SUBMISSION FORM
2049324



THIS PLAN IS NOT VALID
UNLESS IT IS AN EMBOSSED
ORIGINAL COPY
ISSUED BY THE SURVEYOR
In accordance with
Regulation 1026, Section 29(3)

METRIC

DISTANCES SHOWN HEREON ARE IN METRES
AND CAN BE CONVERTED TO FEET BY
DIVIDING BY 0.3048

NOTE


- 1) THIS PLAN MUST BE READ IN CONJUNCTION WITH SURVEY REPORT DATED JULY 30TH, 2018.
- 2) THIS PLAN AND REPORT WERE PREPARED FOR TRACY FORD AND THE UNDERSIGNED ACCEPTS NO RESPONSIBILITY FOR USE BY OTHER PARTIES.

SURVEYOR'S REAL PROPERTY REPORT PLAN OF

**PART OF LOTS 7 & 8
REGISTERED PLAN 558-Y
CITY OF TORONTO**

SCALE = 1 : 150
0 1 2 3 4 5 10 metres

PART I PLAN 63R-327

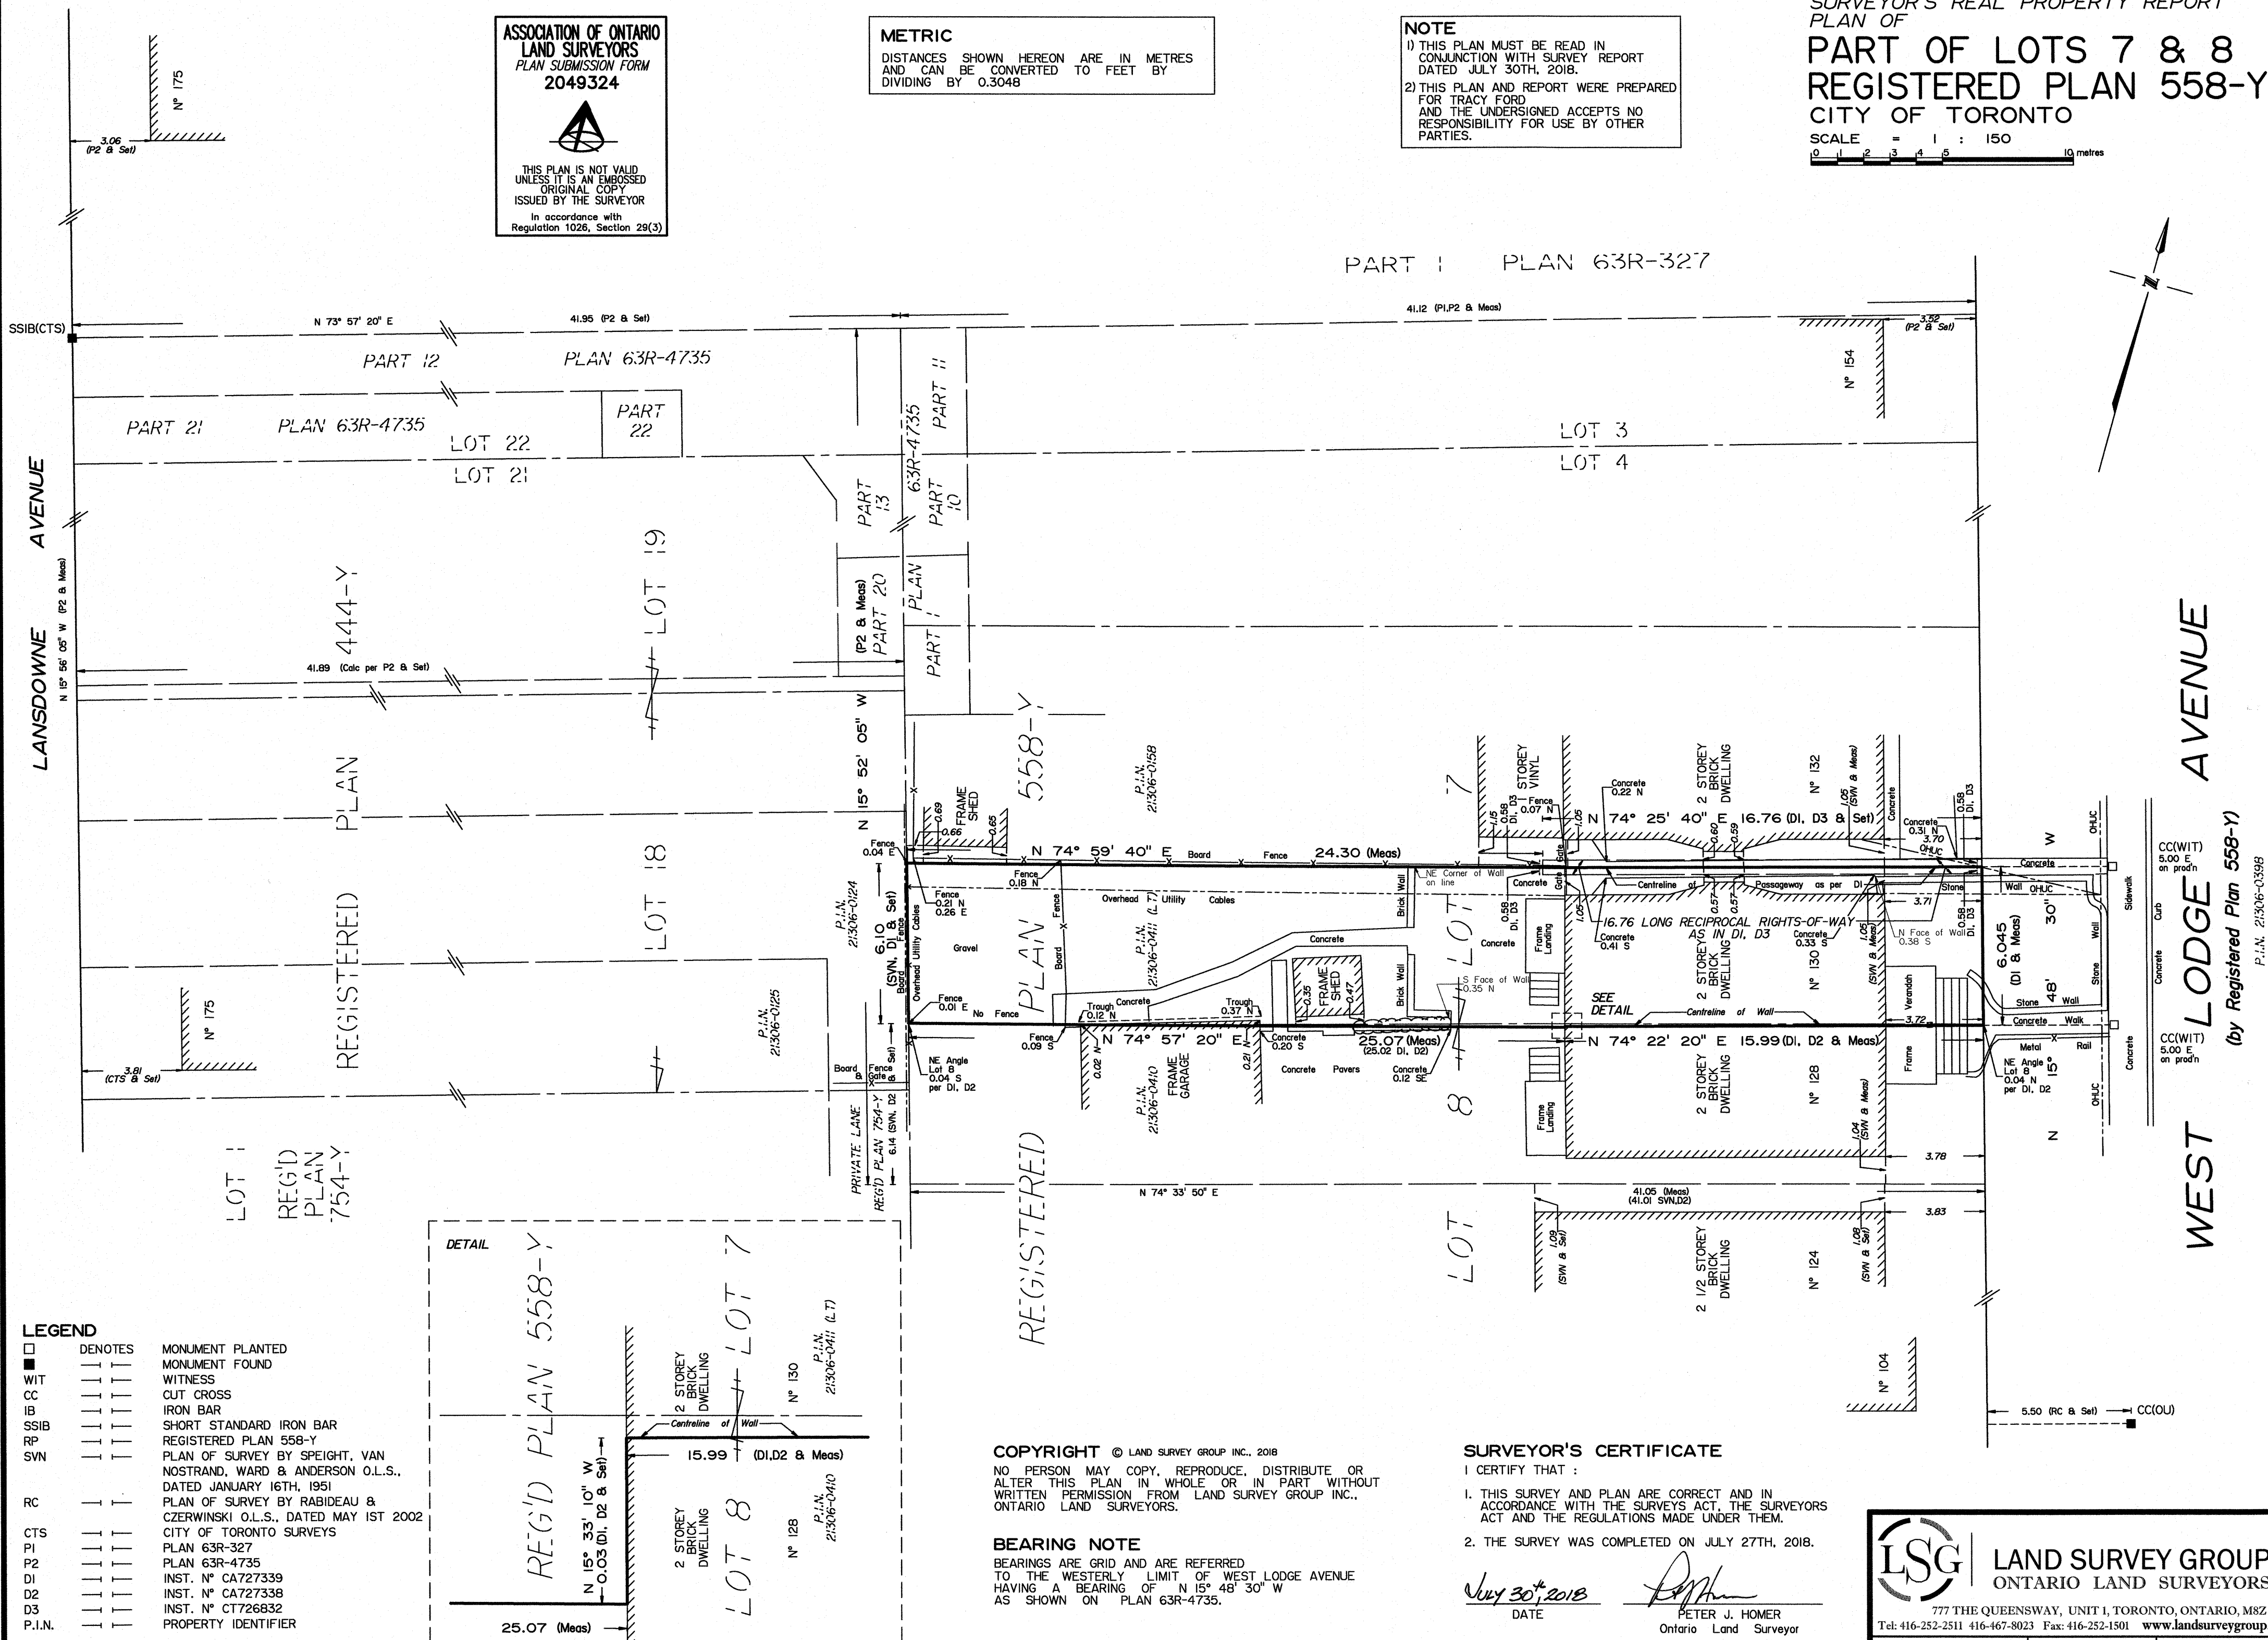

LEGEND	
□	DENOTES
■	MONUMENT PLANTED
WIT	MONUMENT FOUND
CC	WITNESS
IB	CUT CROSS
SSIB	IRON BAR
RP	SHORT STANDARD IRON BAR
SVN	REGISTERED PLAN 558-Y
RC	PLAN OF SURVEY BY SPEIGHT, VAN NOSTRAND, WARD & ANDERSON O.L.S., DATED JANUARY 16TH, 1951
CTS	PLAN OF SURVEY BY RABIDEAU & CZERWINSKI O.L.S., DATED MAY 1ST 2002
P1	CITY OF TORONTO SURVEYS
P2	PLAN 63R-327
D1	PLAN 63R-4735
D2	INST. N° CA727339
D3	INST. N° CA727338
P.I.N.	INST. N° CT726B32
	PROPERTY IDENTIFIER

COPYRIGHT © LAND SURVEY GROUP INC., 2018
NO PERSON MAY COPY, REPRODUCE, DISTRIBUTE OR ALTER THIS PLAN IN WHOLE OR IN PART WITHOUT WRITTEN PERMISSION FROM LAND SURVEY GROUP INC., ONTARIO LAND SURVEYORS.

BEARING NOTE
BEARINGS ARE GRID AND ARE REFERRED TO THE WESTERLY LIMIT OF WEST LODGE AVENUE HAVING A BEARING OF N 15° 48' 30" W AS SHOWN ON PLAN 63R-4735.

SURVEYOR'S CERTIFICATE
I CERTIFY THAT :
1. THIS SURVEY AND PLAN ARE CORRECT AND IN ACCORDANCE WITH THE SURVEYS ACT, THE SURVEYORS ACT AND THE REGULATIONS MADE UNDER THEM.
2. THE SURVEY WAS COMPLETED ON JULY 27TH, 2018.
DATE July 30, 2018
PETER J. HOMER
Ontario Land Surveyor

LSG LAND SURVEY GROUP
ONTARIO LAND SURVEYORS
777 THE QUEENSWAY, UNIT 1, TORONTO, ONTARIO, M8Z 1N4
Tel: 416-252-2511 416-467-8023 Fax: 416-252-1501 www.landsurveygroup.com
DRAWN : A. RYCHTER CHECKED BY : PJH PLAN N° : LSG-4488